



Stagecoach Road Improvements

City of Shakopee, Minnesota

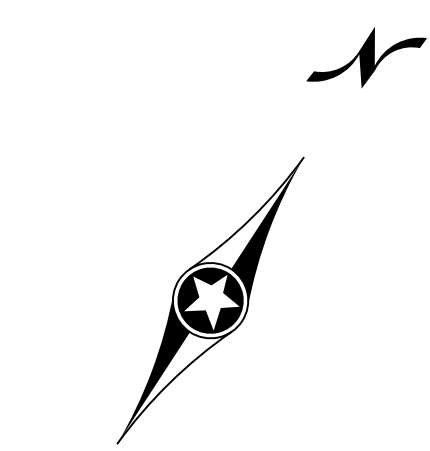


SCALE IN FEET
0 100 200


December 2022

 

Alternative 1 - Off Street Trail

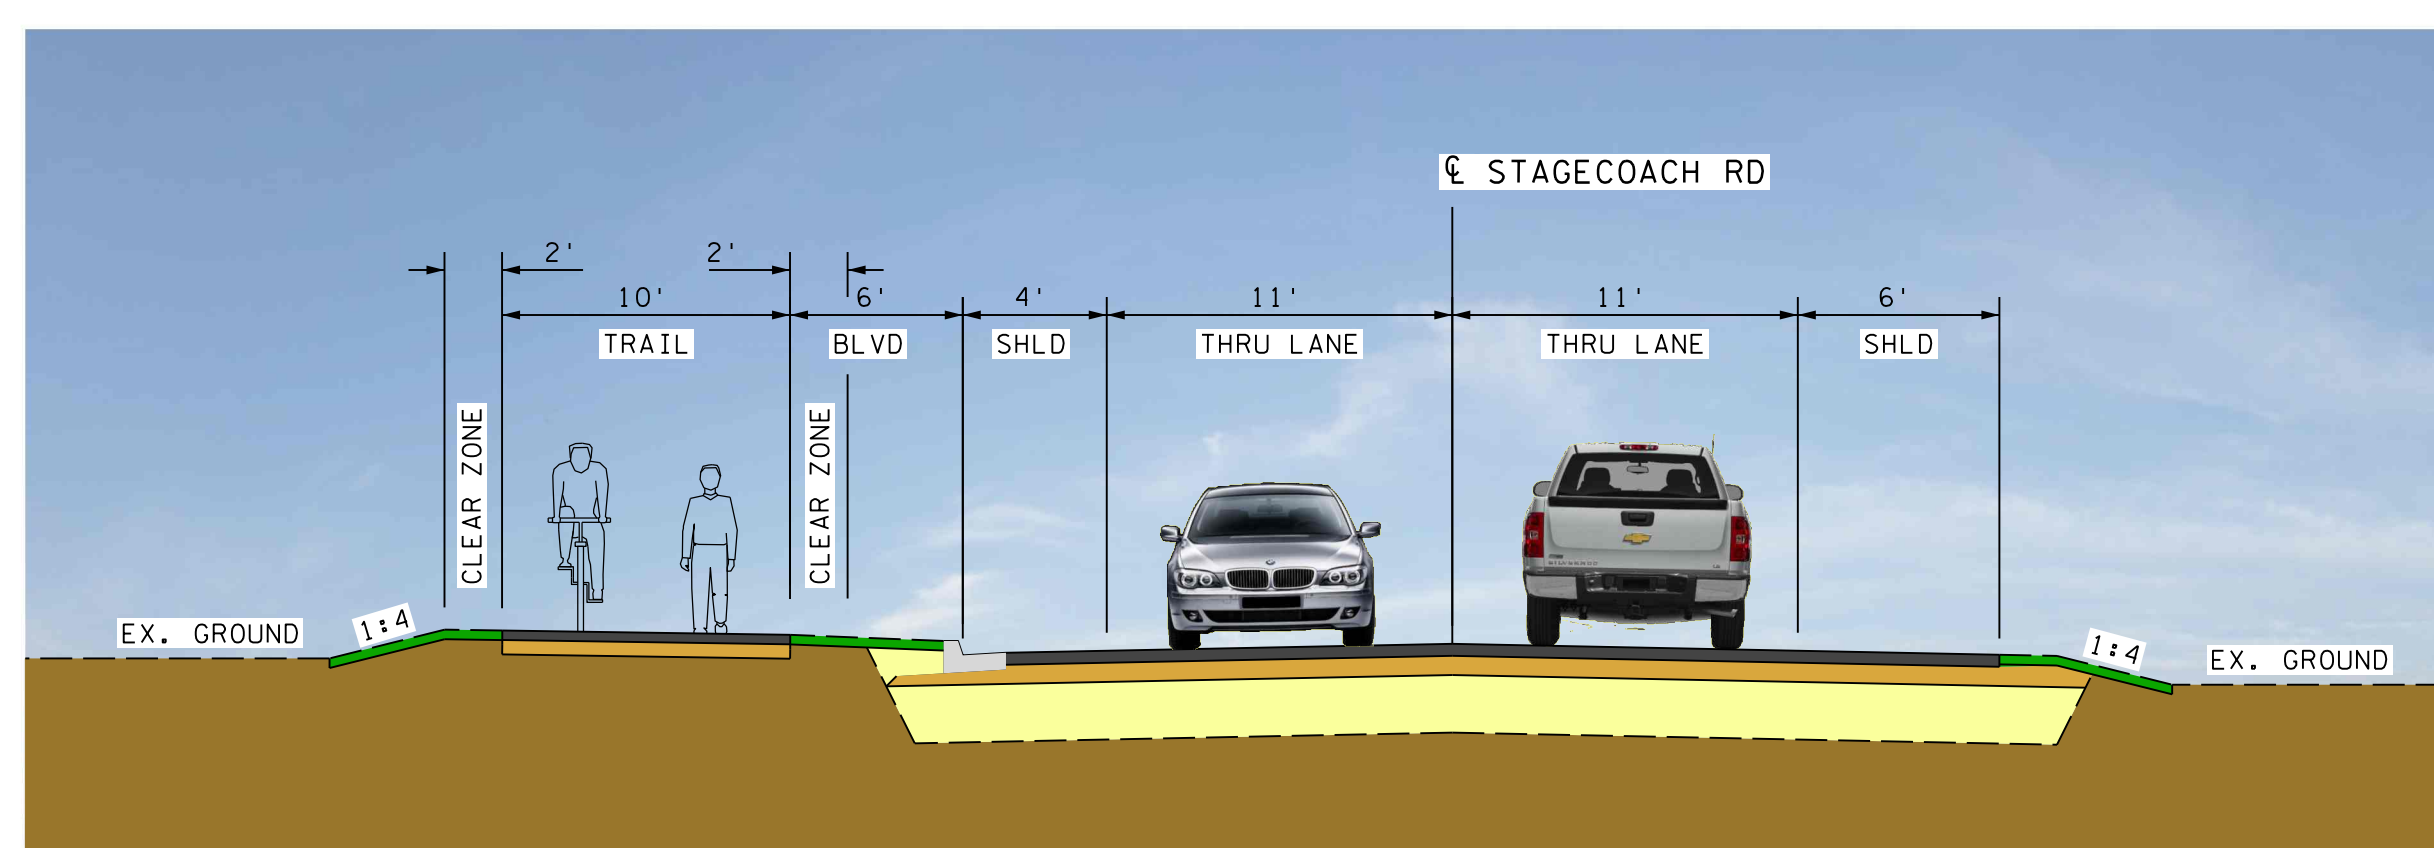

Urban Typical Section

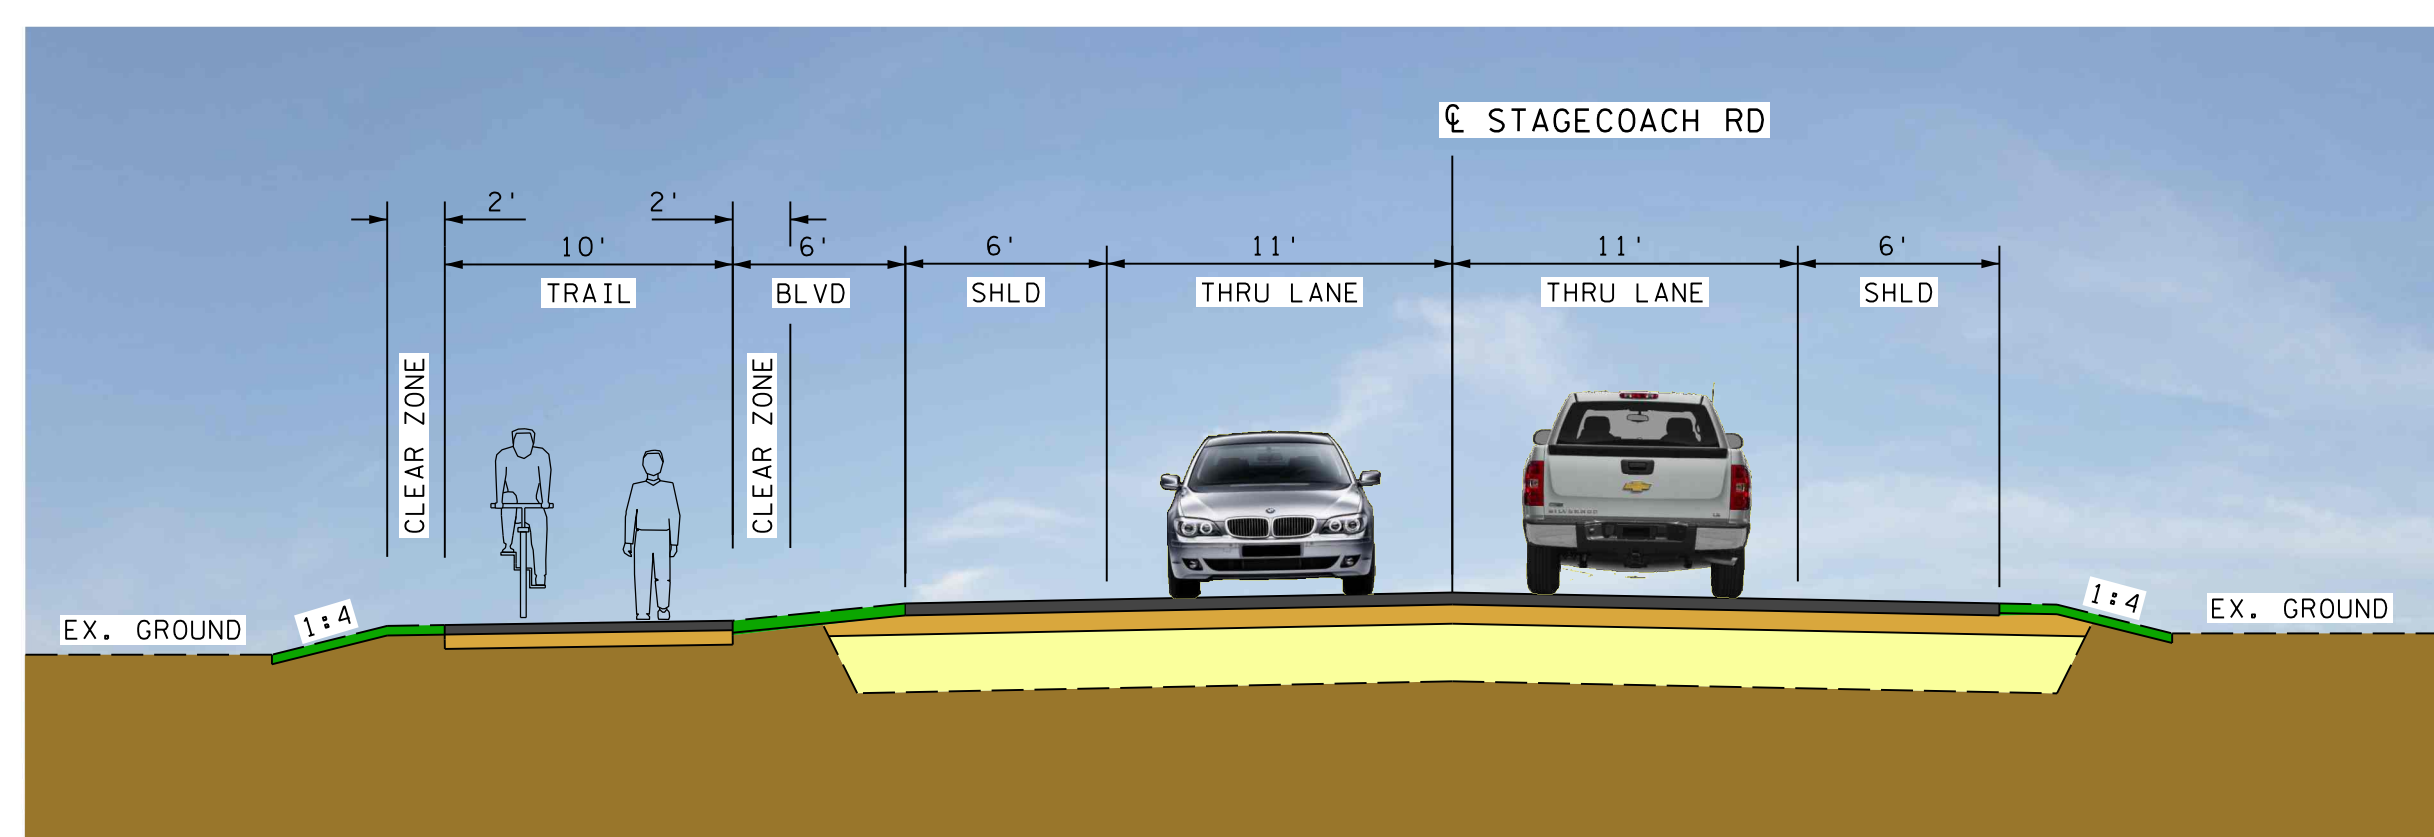

Rural Typical Section